


Ground Floor Plan

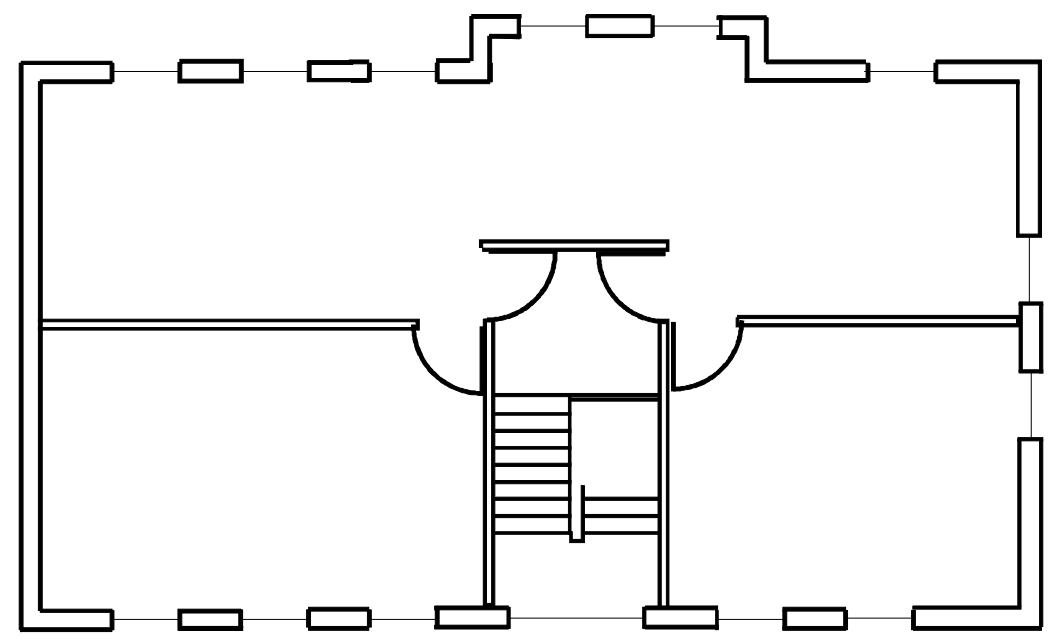

First Floor Plan

			Scale 1:100	Title Unit 1 - Floor Plans	HORNET Hornet Engineering Limited Bow Hill House Yalding Kent ME18 6AJ	Drawing No 001
			Original A3			Project No BG003
0	21/11/08	Original	Drawn RD			
Rev	Date	Description	Checked RD			